



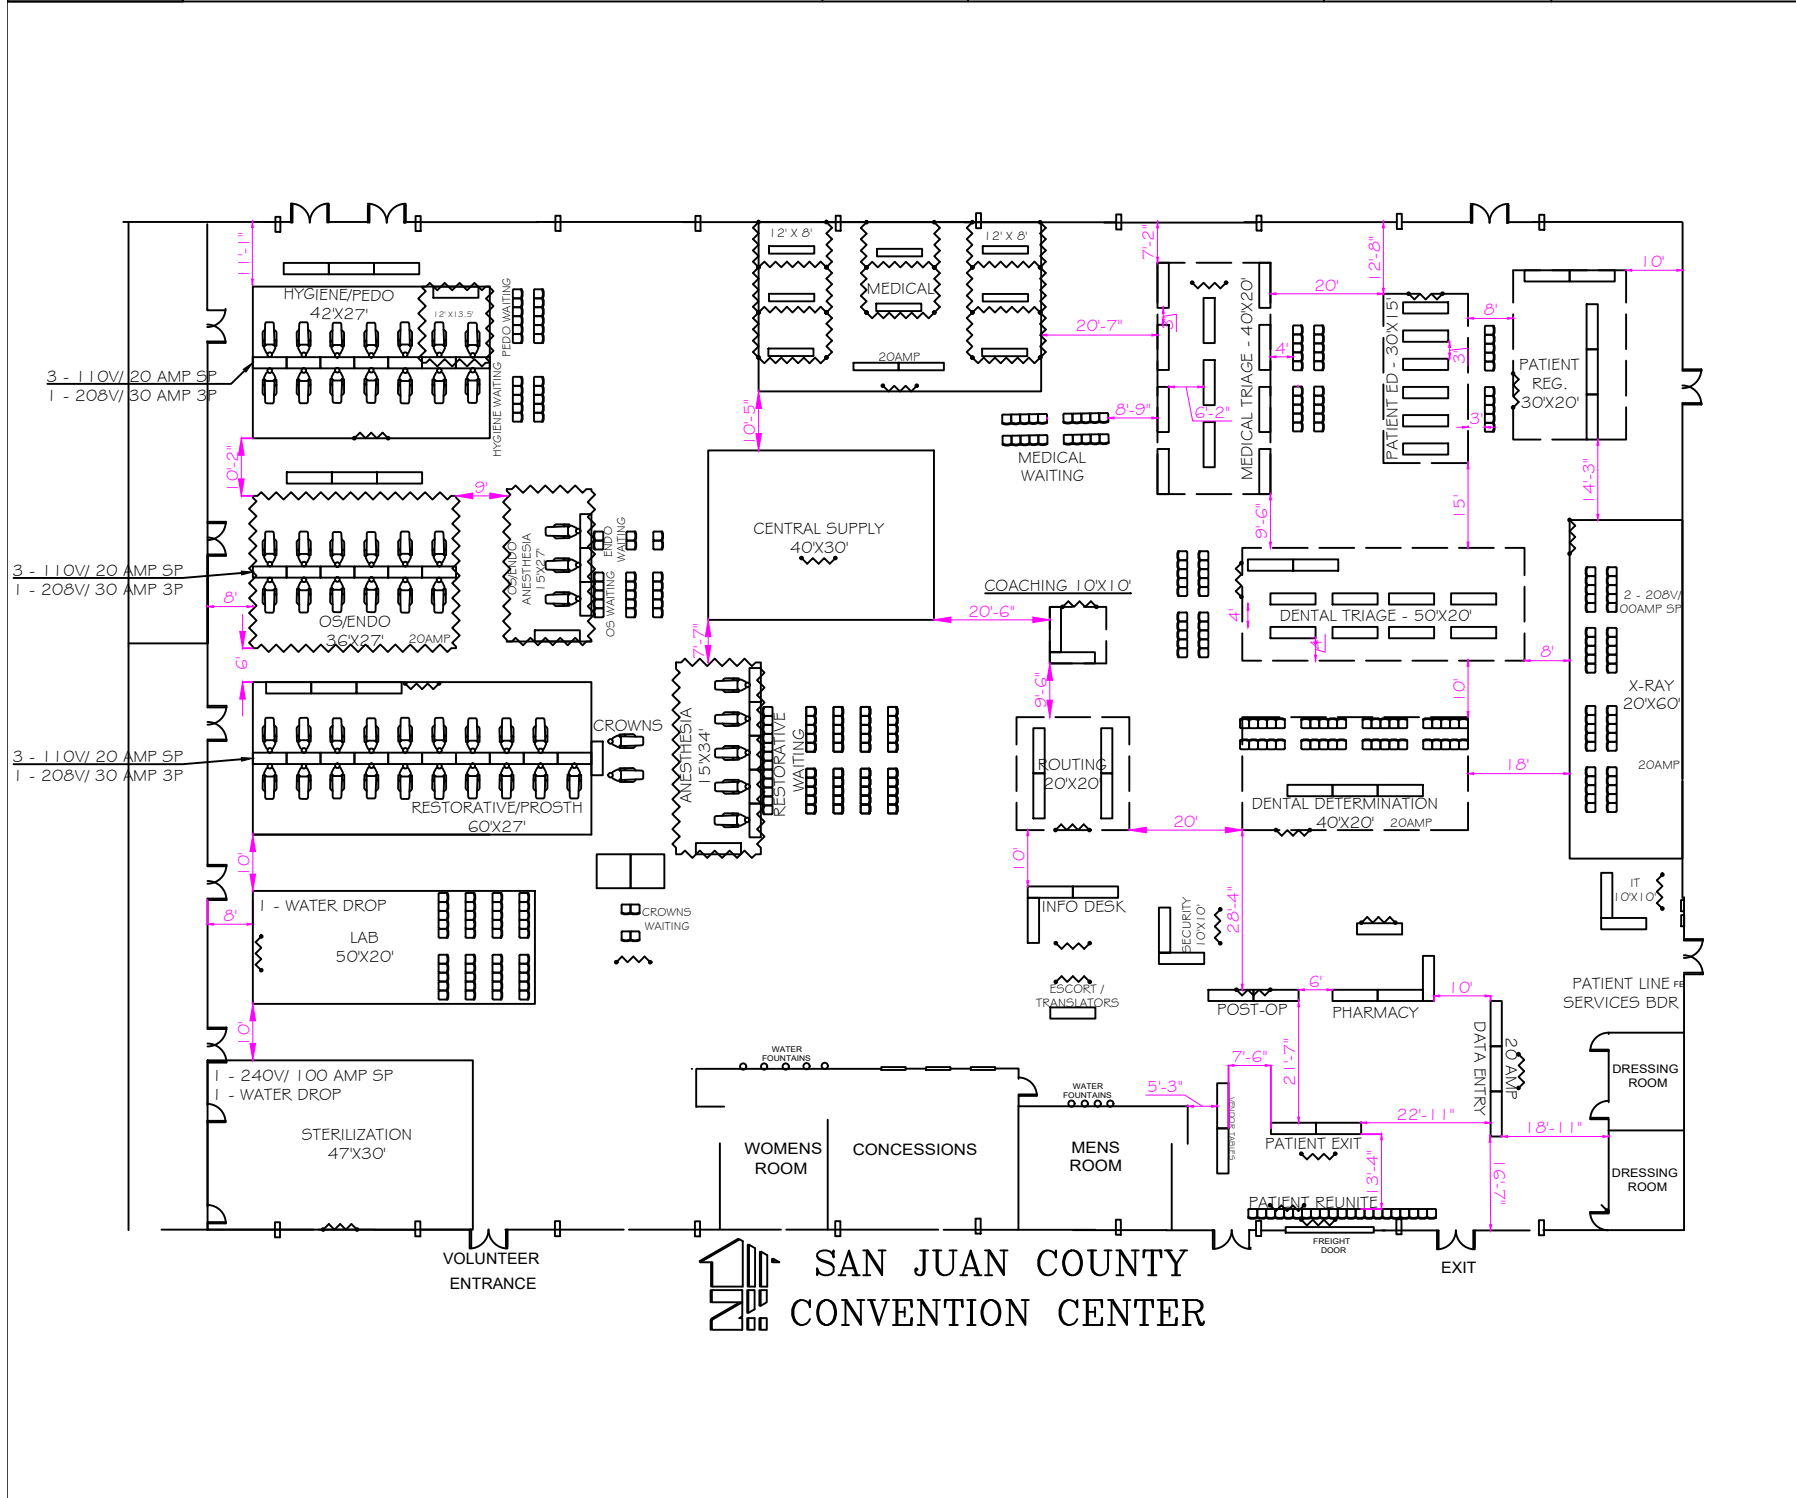

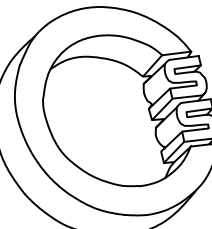

**CONVENTION SERVICES  
OF THE SOUTHWEST, INC**

1921 BELLAMAH AVE NW  
ALBUQUERQUE, NM 87104  
PHONE: 505.243.9889

| EVENT LEGEND                                      |                   |                  |    |
|---------------------------------------------------|-------------------|------------------|----|
|                                                   |                   |                  |    |
| Carpet Lengths                                    | QTY               | Linear ft        | ft |
| W' x L' -                                         | QTY               | Linear           | ft |
| 10 x 0 -                                          | 0                 |                  | 0  |
| 10 x 0 -                                          | 0                 |                  | 0  |
| 10 x 0 -                                          | 0                 |                  | 0  |
| 10 x 0 -                                          | 0                 |                  | 0  |
| 10 x 0 -                                          | 0                 |                  | 0  |
|                                                   |                   | Total linear ft: | 0  |
| SYMBOLS                                           |                   |                  |    |
| ⬆                                                 | WALL OUTLET       |                  |    |
| ●                                                 | COLUMN            |                  |    |
| ⊠                                                 | ELECTRICAL PORT   |                  |    |
| ⬮                                                 | FIRE EXTINGUISHER |                  |    |
| REVISIONS                                         |                   |                  |    |
| CREATED: 7/5/2022                                 |                   |                  |    |
| 1                                                 | DATE: 7/5/2022    | INITIAL          | SD |
| 2                                                 | 7/6/2022          | SD               |    |
| 3                                                 | 8/3/2022          | SD               |    |
| 4                                                 |                   |                  |    |
| 5                                                 |                   |                  |    |
| 6                                                 |                   |                  |    |
| 7                                                 |                   |                  |    |
| 8                                                 |                   |                  |    |
| 9                                                 |                   |                  |    |
| 10                                                |                   |                  |    |
| 11                                                |                   |                  |    |
| 12                                                |                   |                  |    |
| LOCATION                                          |                   |                  |    |
| MCGEE PARK<br>CONVENTION CENTER<br>FARMINGTON, NM |                   |                  |    |
| FILE                                              |                   |                  |    |
| MOM2022                                           |                   |                  |    |
| JOB NO.                                           |                   |                  |    |
| TBD                                               |                   |                  |    |
| DRAWN BY                                          |                   |                  |    |
| SD                                                |                   |                  |    |
| PLAN SUBJECT TO FIRE<br>MARSHAL APPROVAL          |                   |                  |    |